
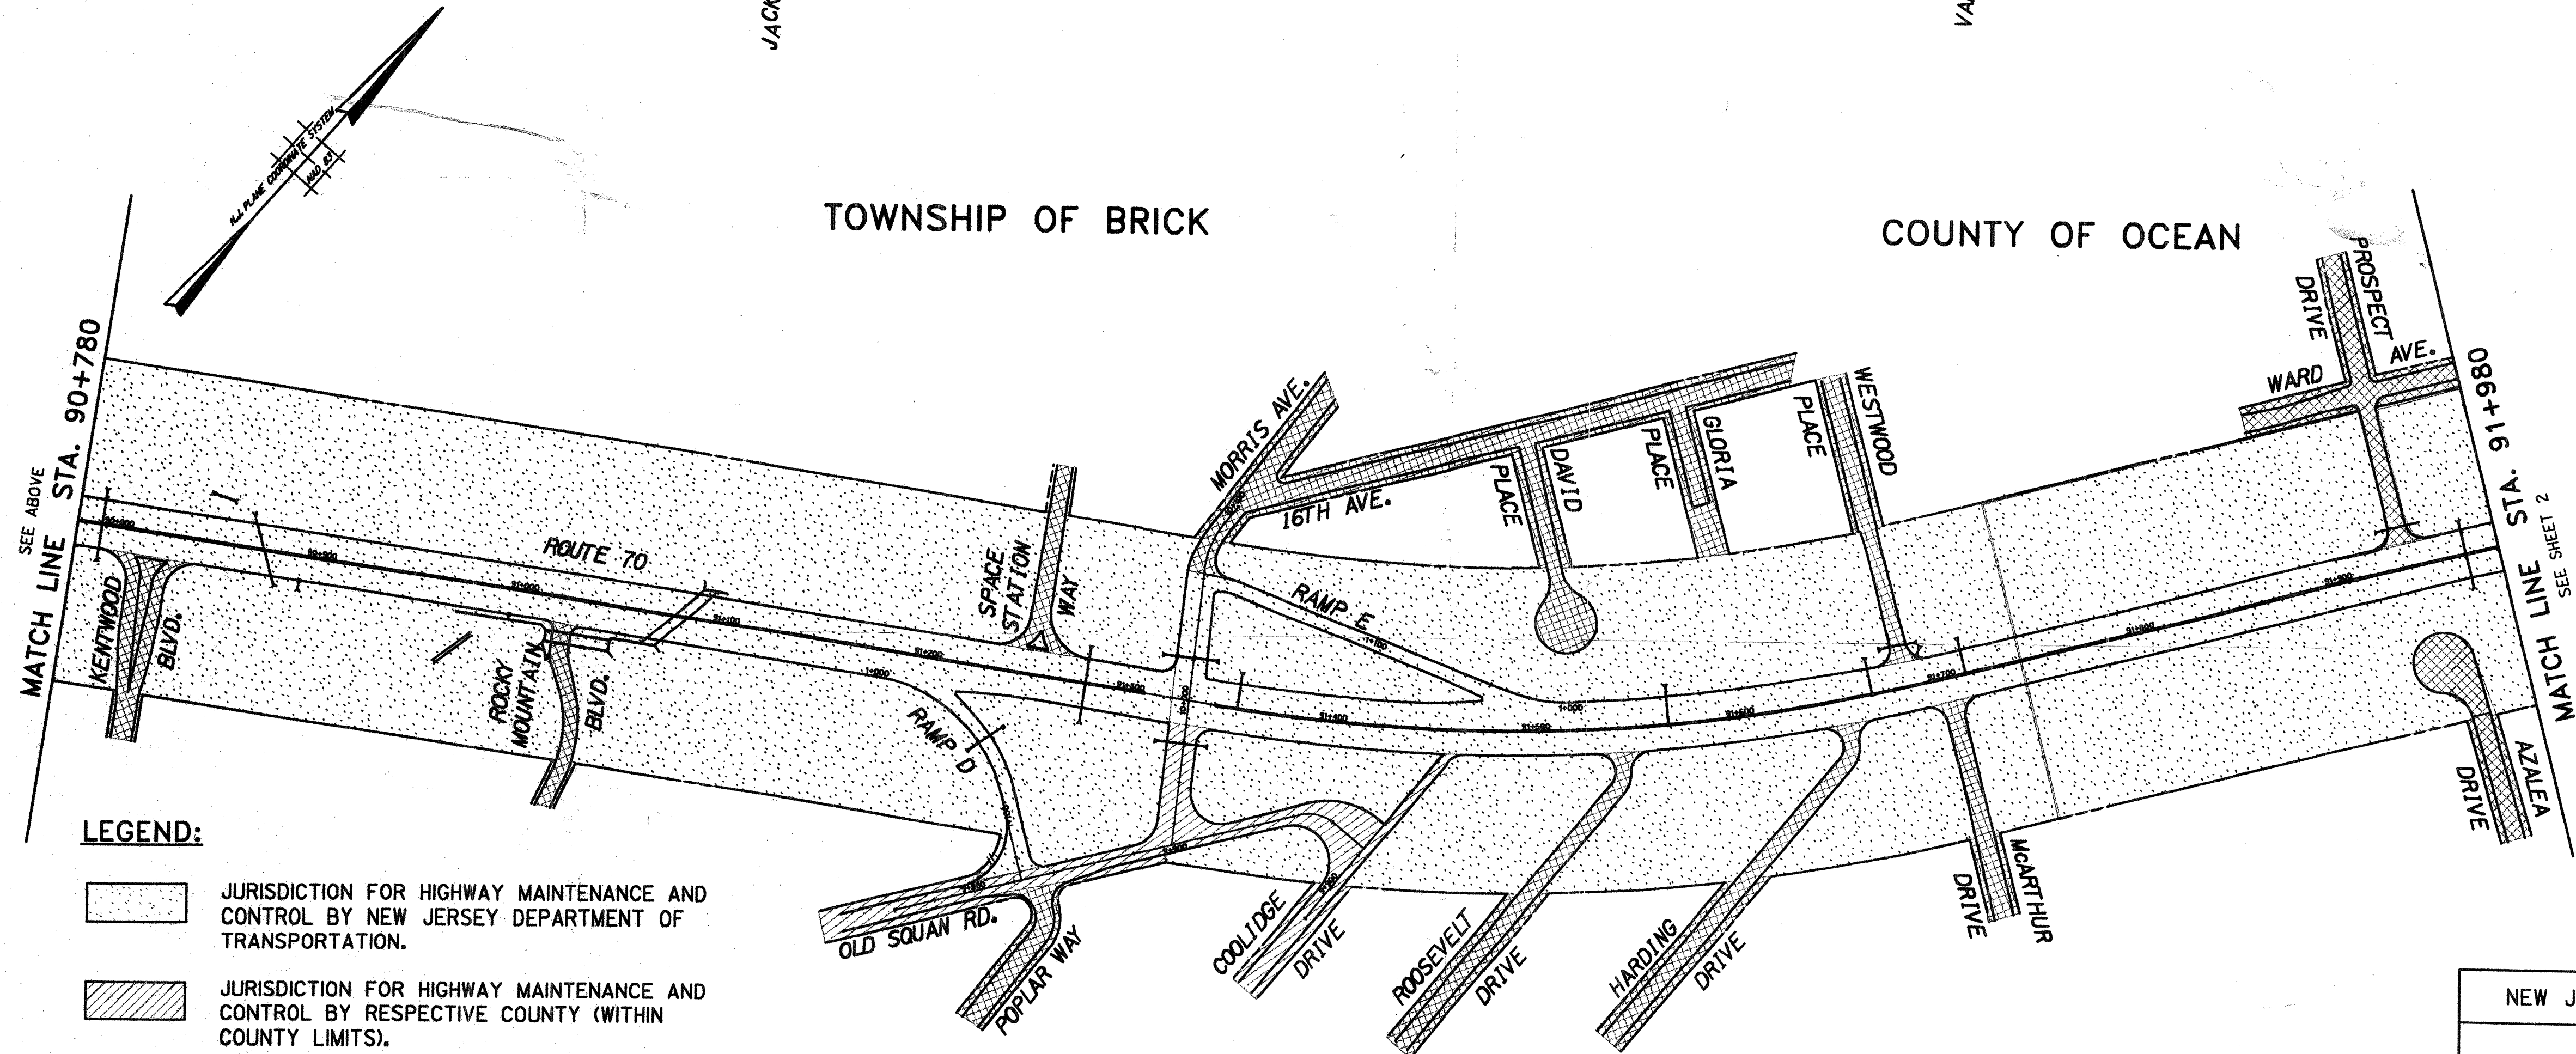
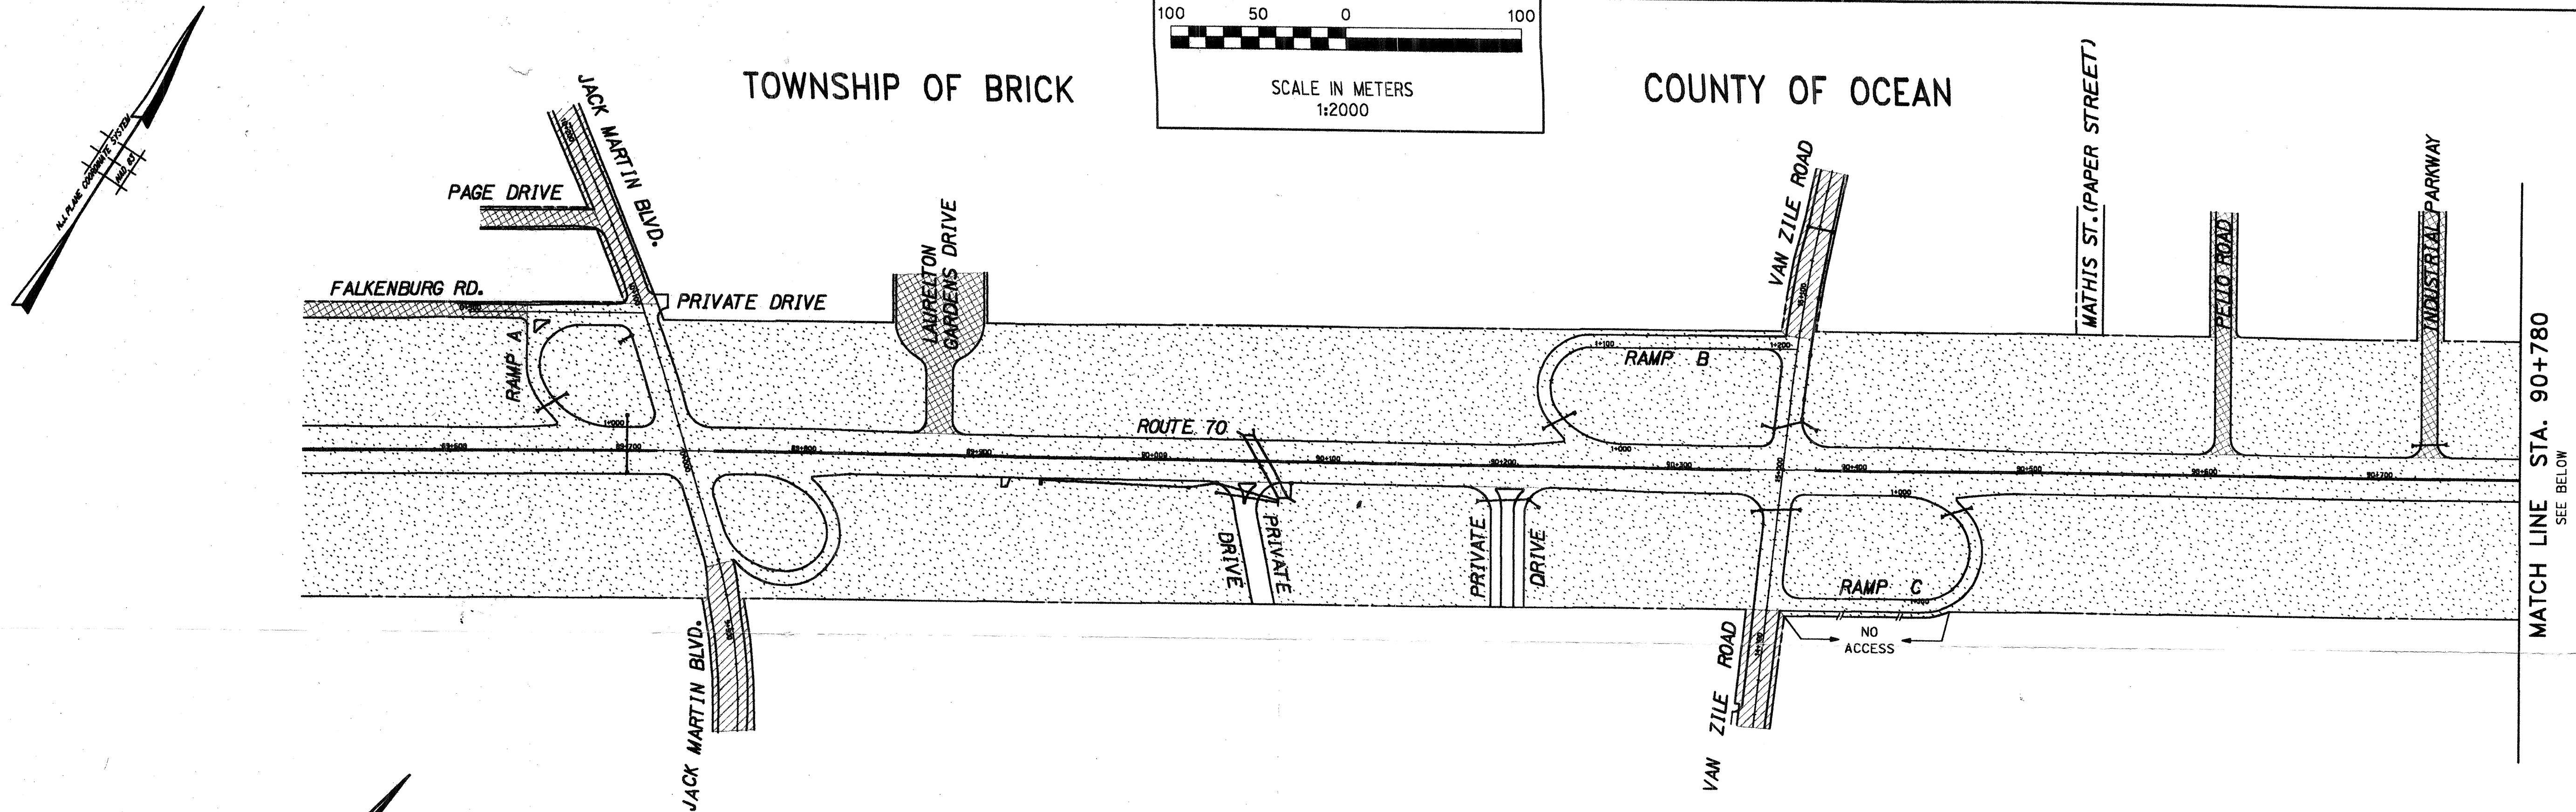


REVISION	DATE
TYPE	PARCEL NOS.

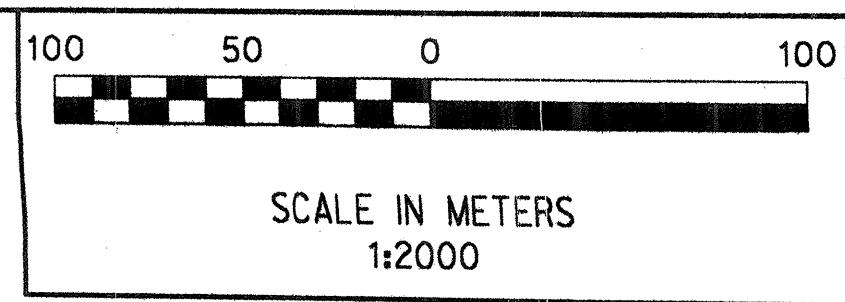

LEGEND:

- JURISDICTION FOR HIGHWAY MAINTENANCE AND CONTROL BY NEW JERSEY DEPARTMENT OF TRANSPORTATION.
- JURISDICTION FOR HIGHWAY MAINTENANCE AND CONTROL BY RESPECTIVE COUNTY (WITHIN COUNTY LIMITS).
- JURISDICTION FOR HIGHWAY MAINTENANCE AND CONTROL BY RESPECTIVE MUNICIPALITY (WITHIN MUNICIPAL LIMITS).
- RIGHT-OF-WAY LINE (ACCESS PERMITTED)
- RIGHT-OF-WAY LINE (ACCESS DENIED)
- CORPORATE BOUNDARY LINE

NOTE
PRIVATE DRIVEWAYS ARE NOT AFFECTED BY THIS AGREEMENT

NEW JERSEY DEPARTMENT OF TRANSPORTATION

JURISDICTIONAL LIMIT MAP

ROUTE 70 (1953) SECTION 5

FROM JACK MARTIN BOULEVARD TO ROUTE 34/35 INTERCHANGE

TOWNSHIPS OF BRICK

BOROUGH OF BRIELLE

TOWNSHIP OF WALL

COUNTY OF OCEAN


COUNTY OF MONMOUTH

SCALE: AS INDICATED

1

4

THE RBA GROUP, MORRISTOWN, N.J.
FILE: AS PROJECT 12022/URGENT SECTION

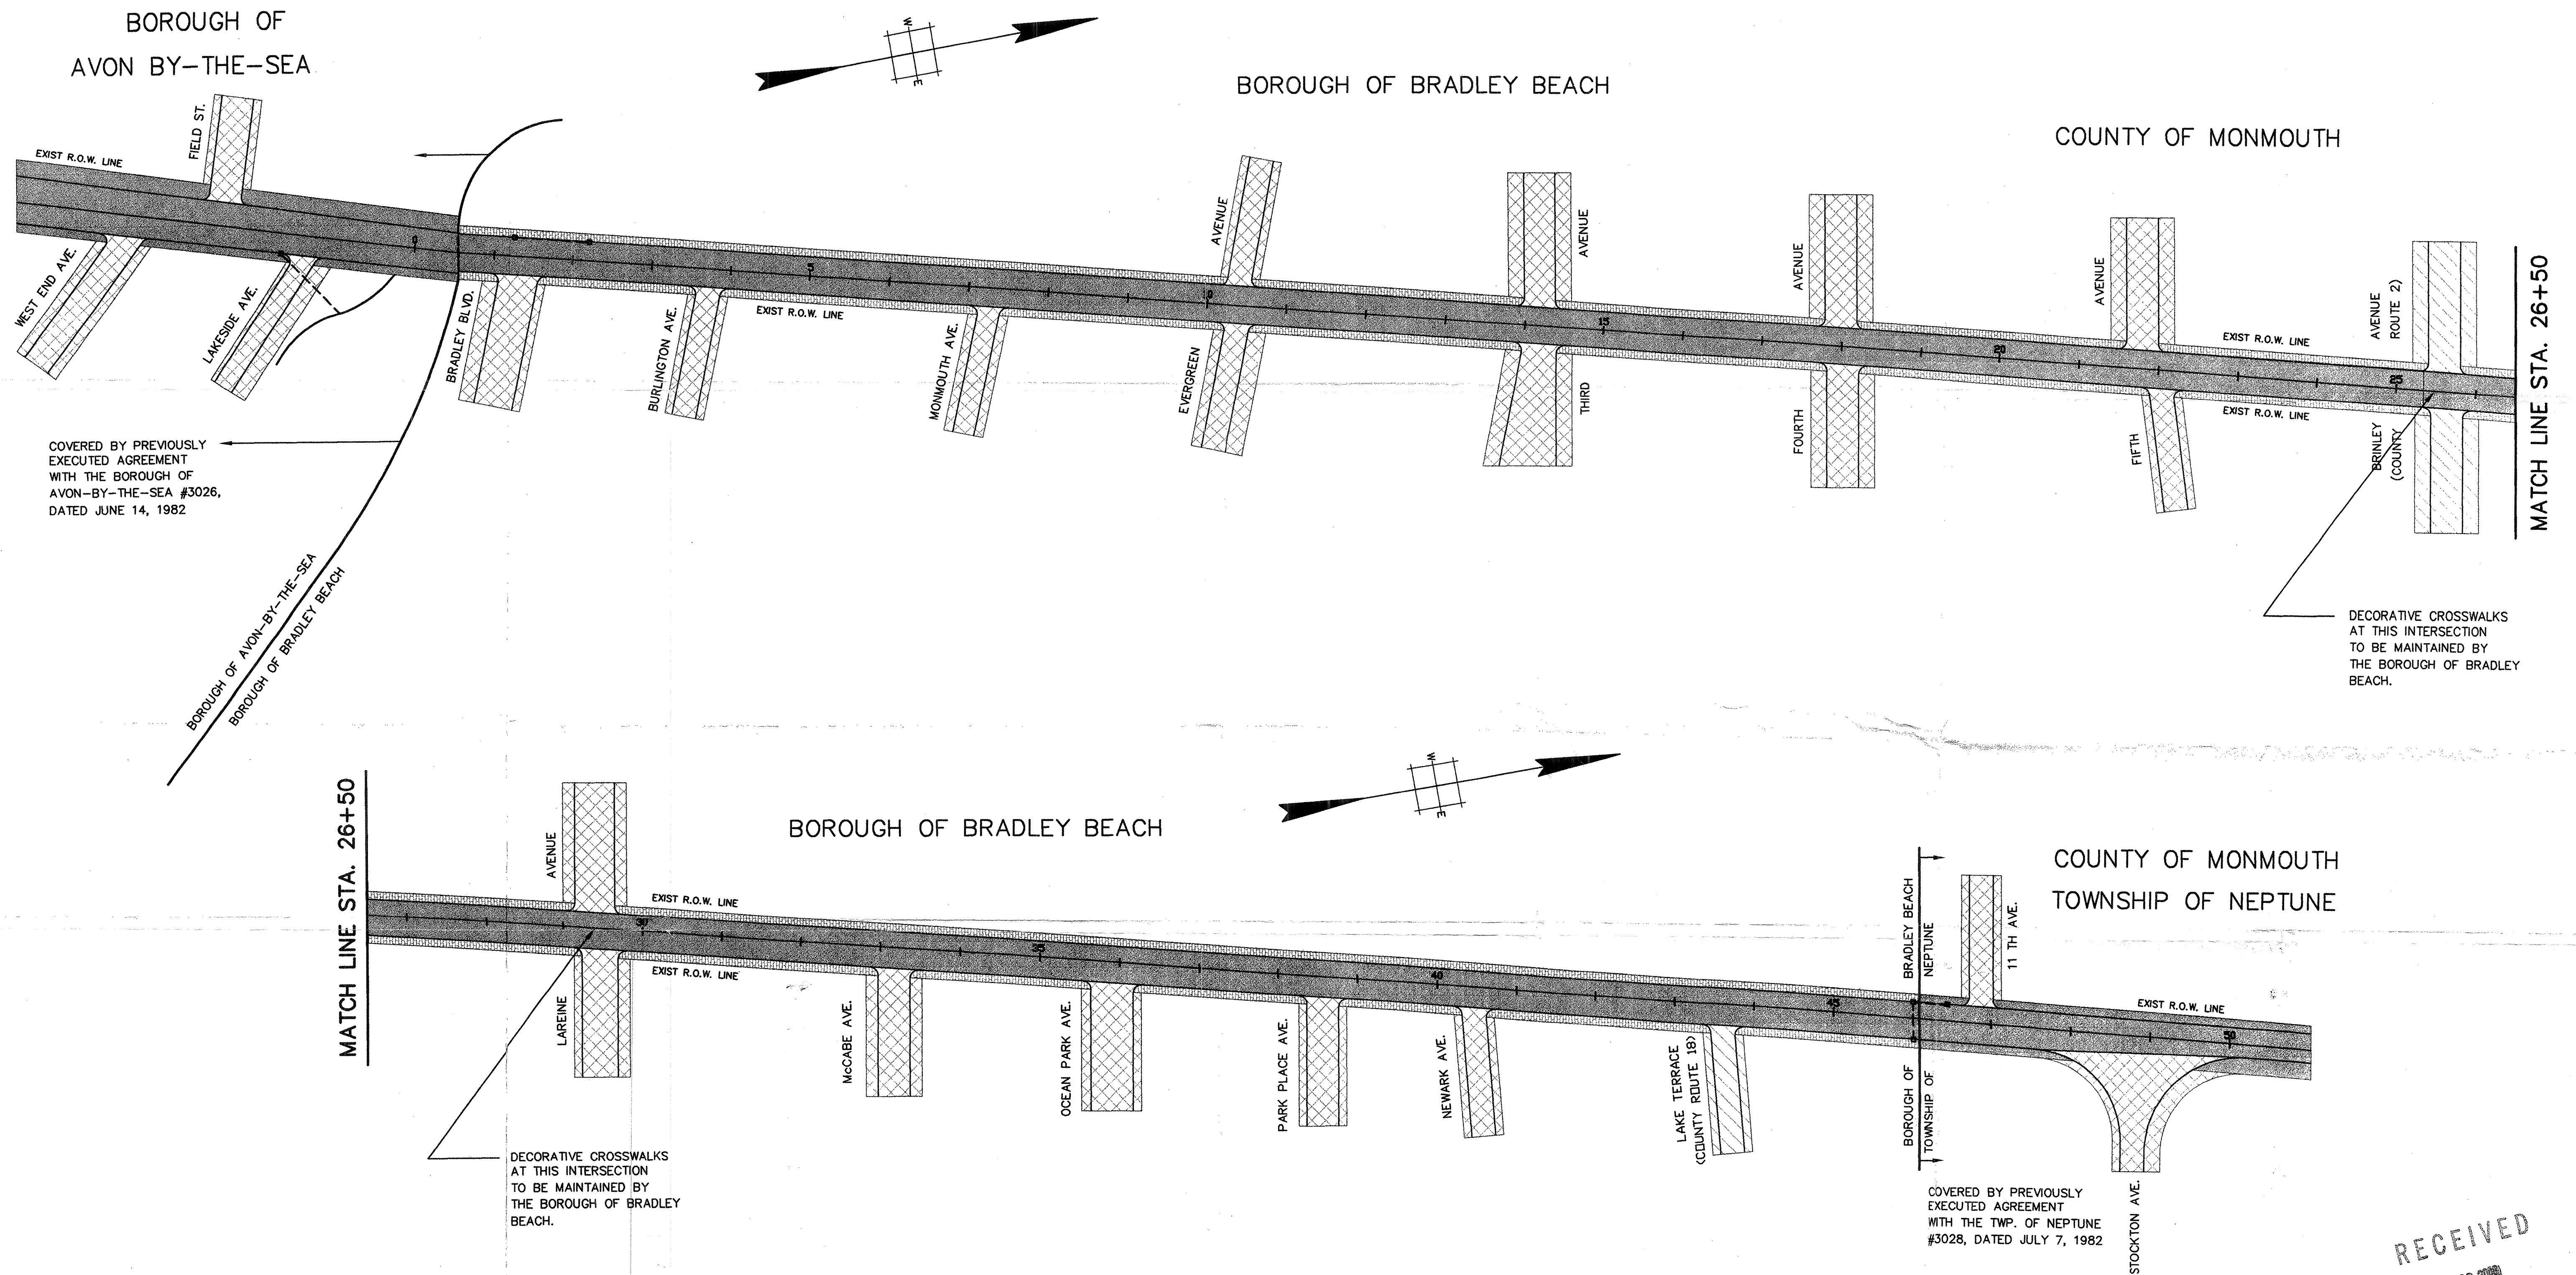

#4279 , #4280

NEW JERSEY DEPARTMENT OF TRANSPORTATION

JURISDICTIONAL LIMIT MAP

ROUTE 71 STREETSCAPE

FROM BRADLEY BOULEVARD TO LAKE TERRACE

BOROUGH OF BRADLEY BEACH

COUNTY OF MONMOUTH

SCALE: AS INDICATED

OCEAN CITY

COUNTY OF CAPE MAY

SOMERS POINT CITY

COUNTY OF ATLANTIC

NOTE: DRAINAGE TO BE MAINTAINED BY NJDOT.

Fifth Street

Route 52
CAPE MAY COUNTY
ATLANTIC COUNTY
OCEAN CITY
SOMERS POINT CITY

ACCESS DENIED

MATCH LINE STA. 117+00

NOTE: NJDOT INSTALLED DRAINAGE TO BE MAINTAINED BY NJDOT TO THE POINT OF CONNECTION

STA. 130+00 BACK =
STA. 195+00 AHEAD

MATCH LINE STA. 117+00

SAMPLE BASE MAP

100' 50' 0' 100' 200'
SCALE IN FEET

NEW JERSEY DEPARTMENT OF TRANSPORTATION
ROUTE SECTION
JURISDICTIONAL LIMIT MAP

SCALE: AS INDICATED

WHEN APPLICABLE {
--- RIGHT OF WAY LINE
--- CORPORATE LINE
// ACCESS DENIED AREA
--- DRAINAGE EASEMENT

IDENTITY OF FIRM OR DESIGN SQUAD PREPARING MAP SHOULD APPEAR HERE.